
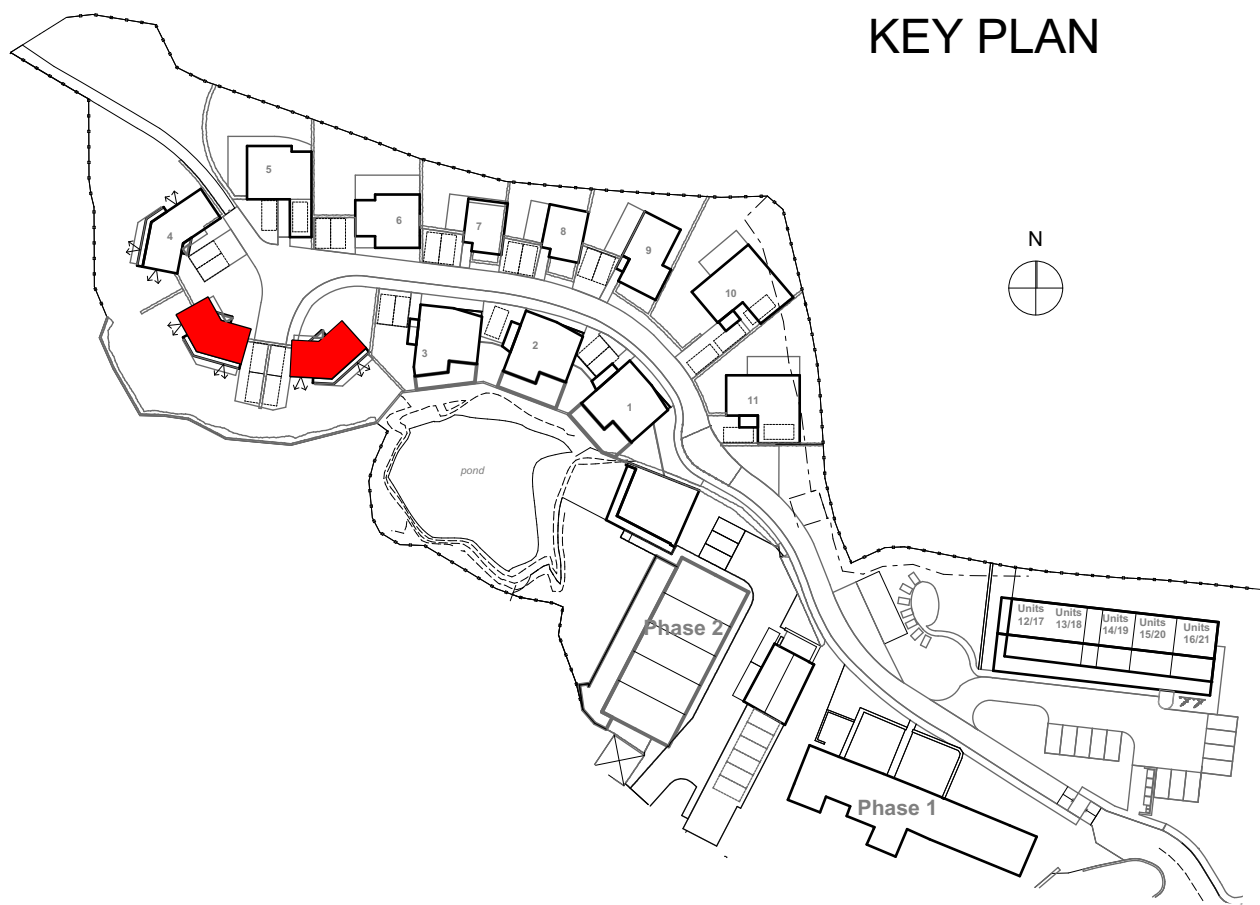
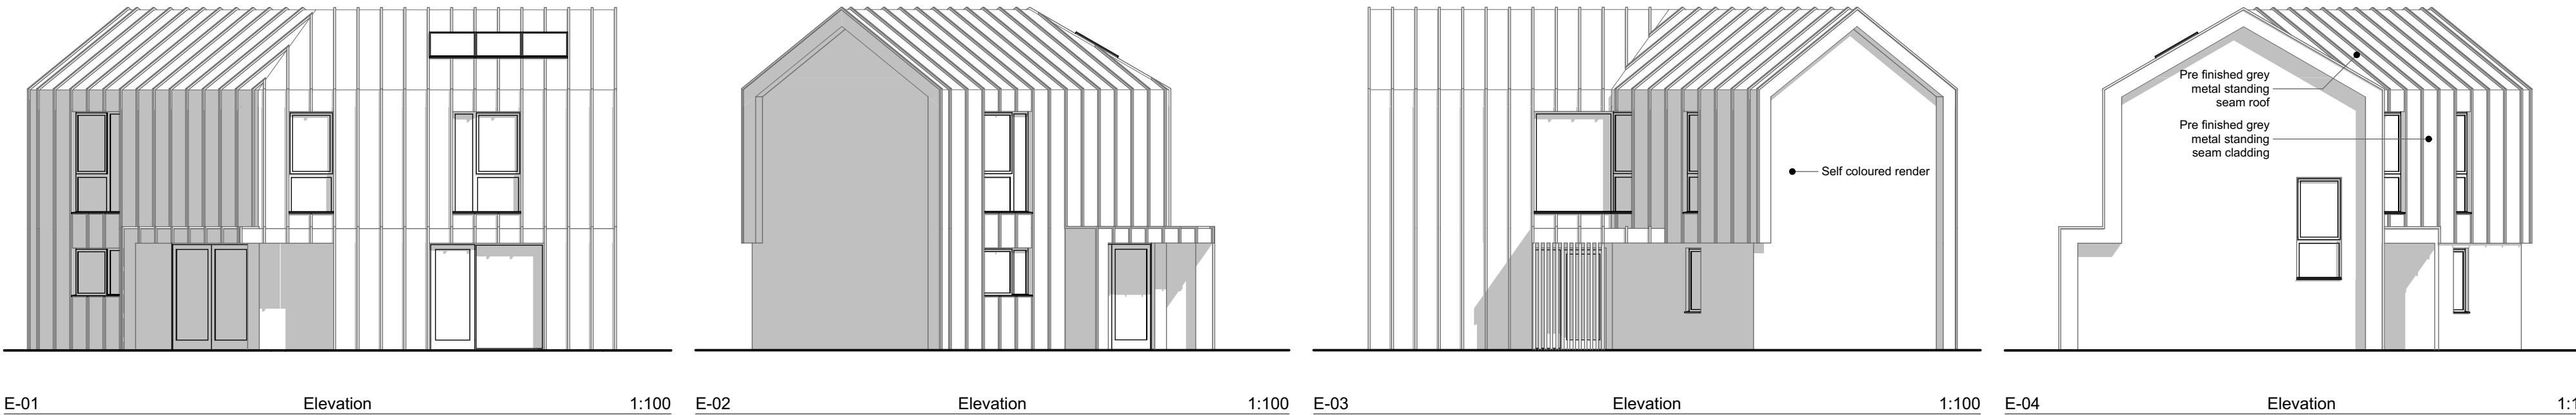
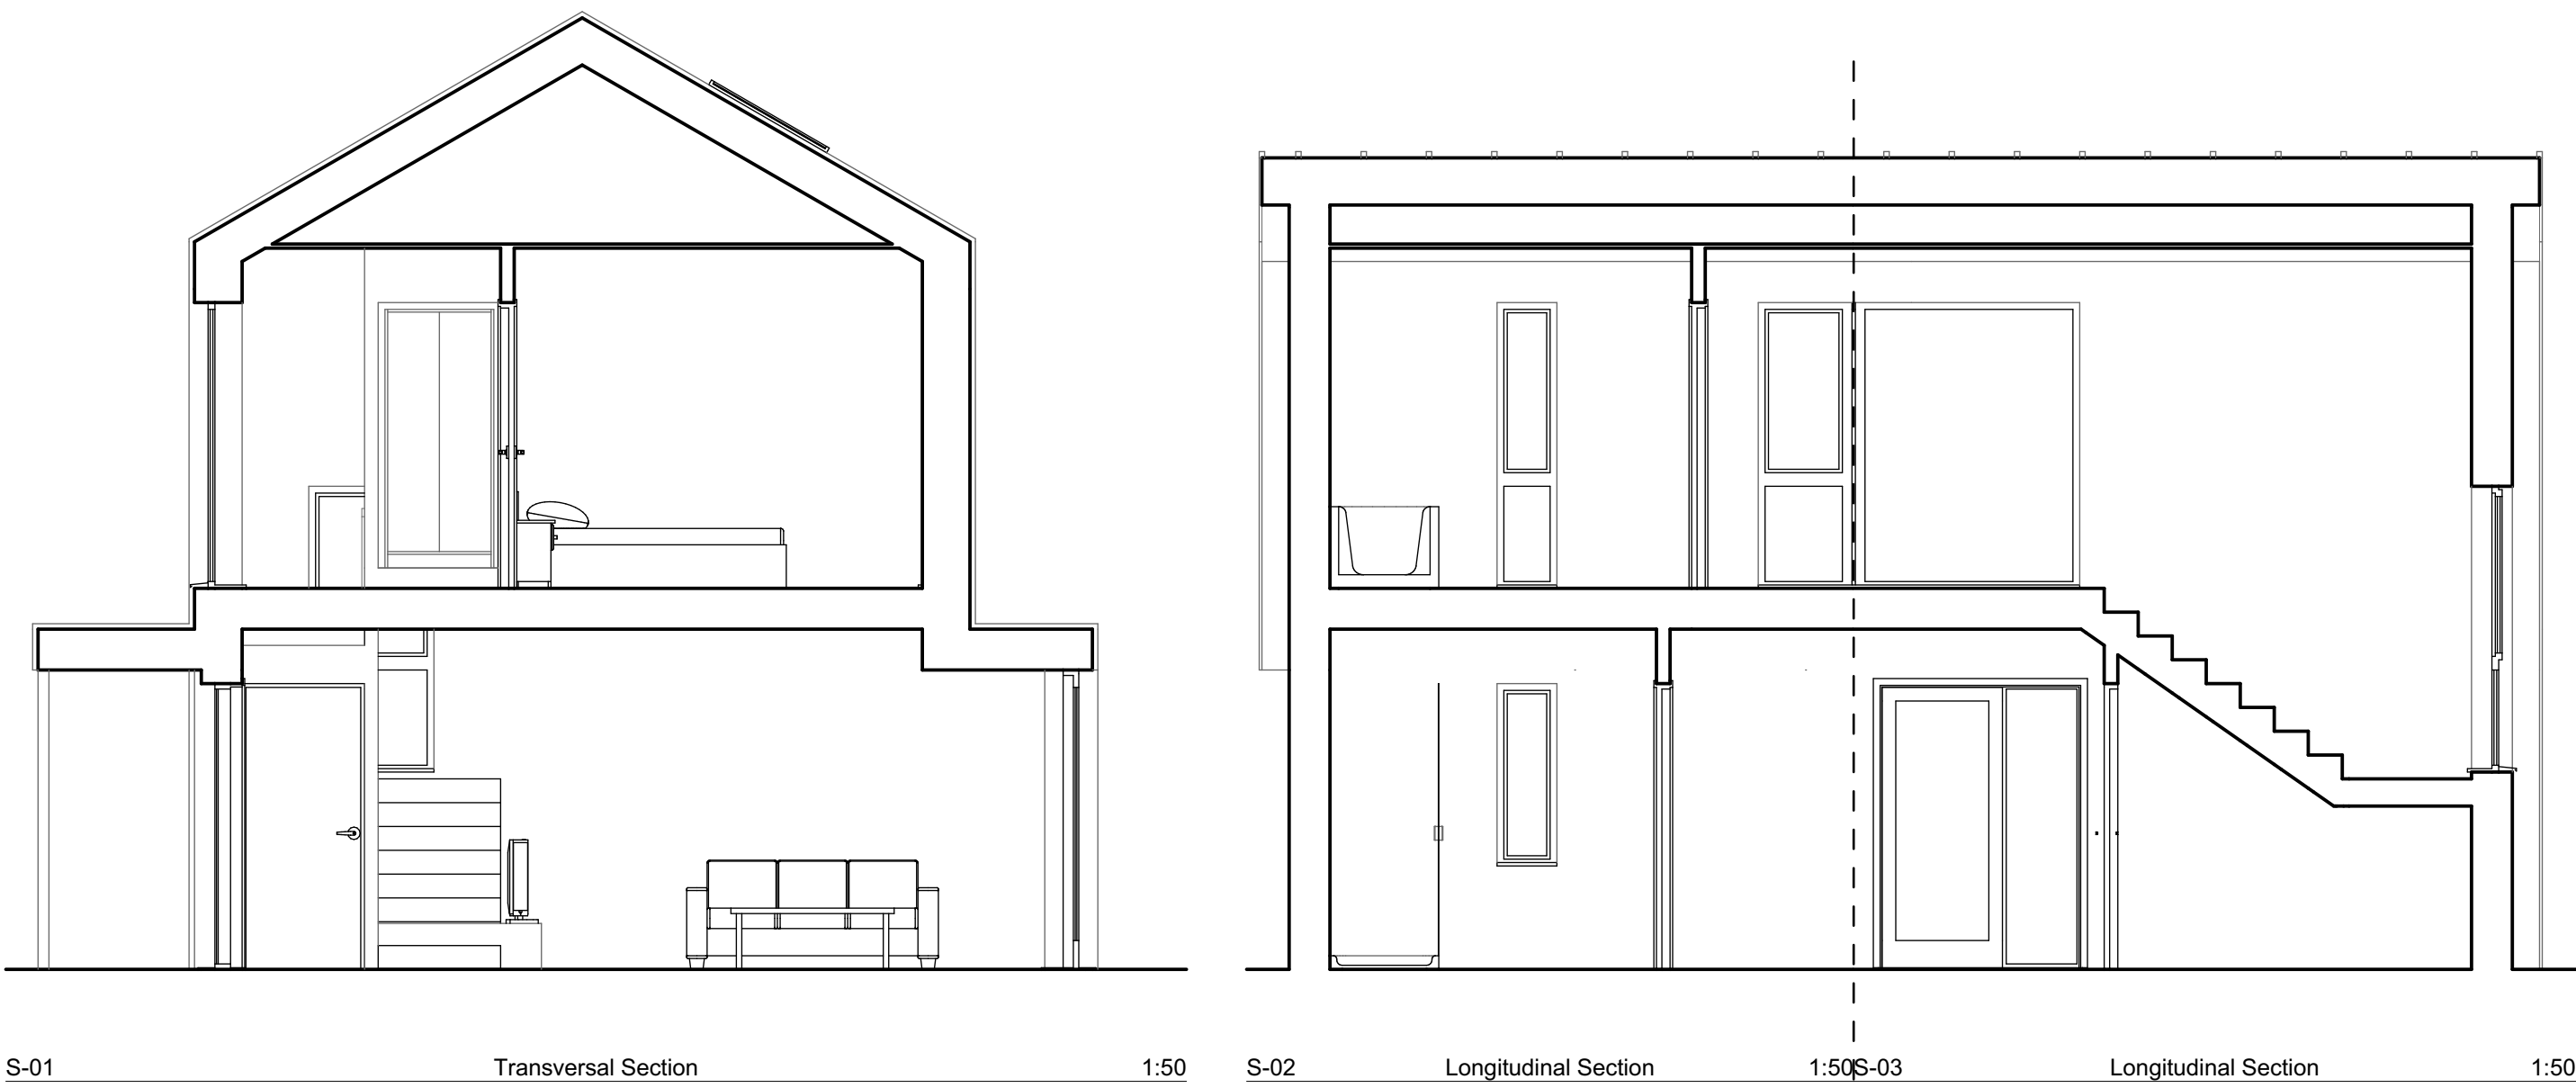
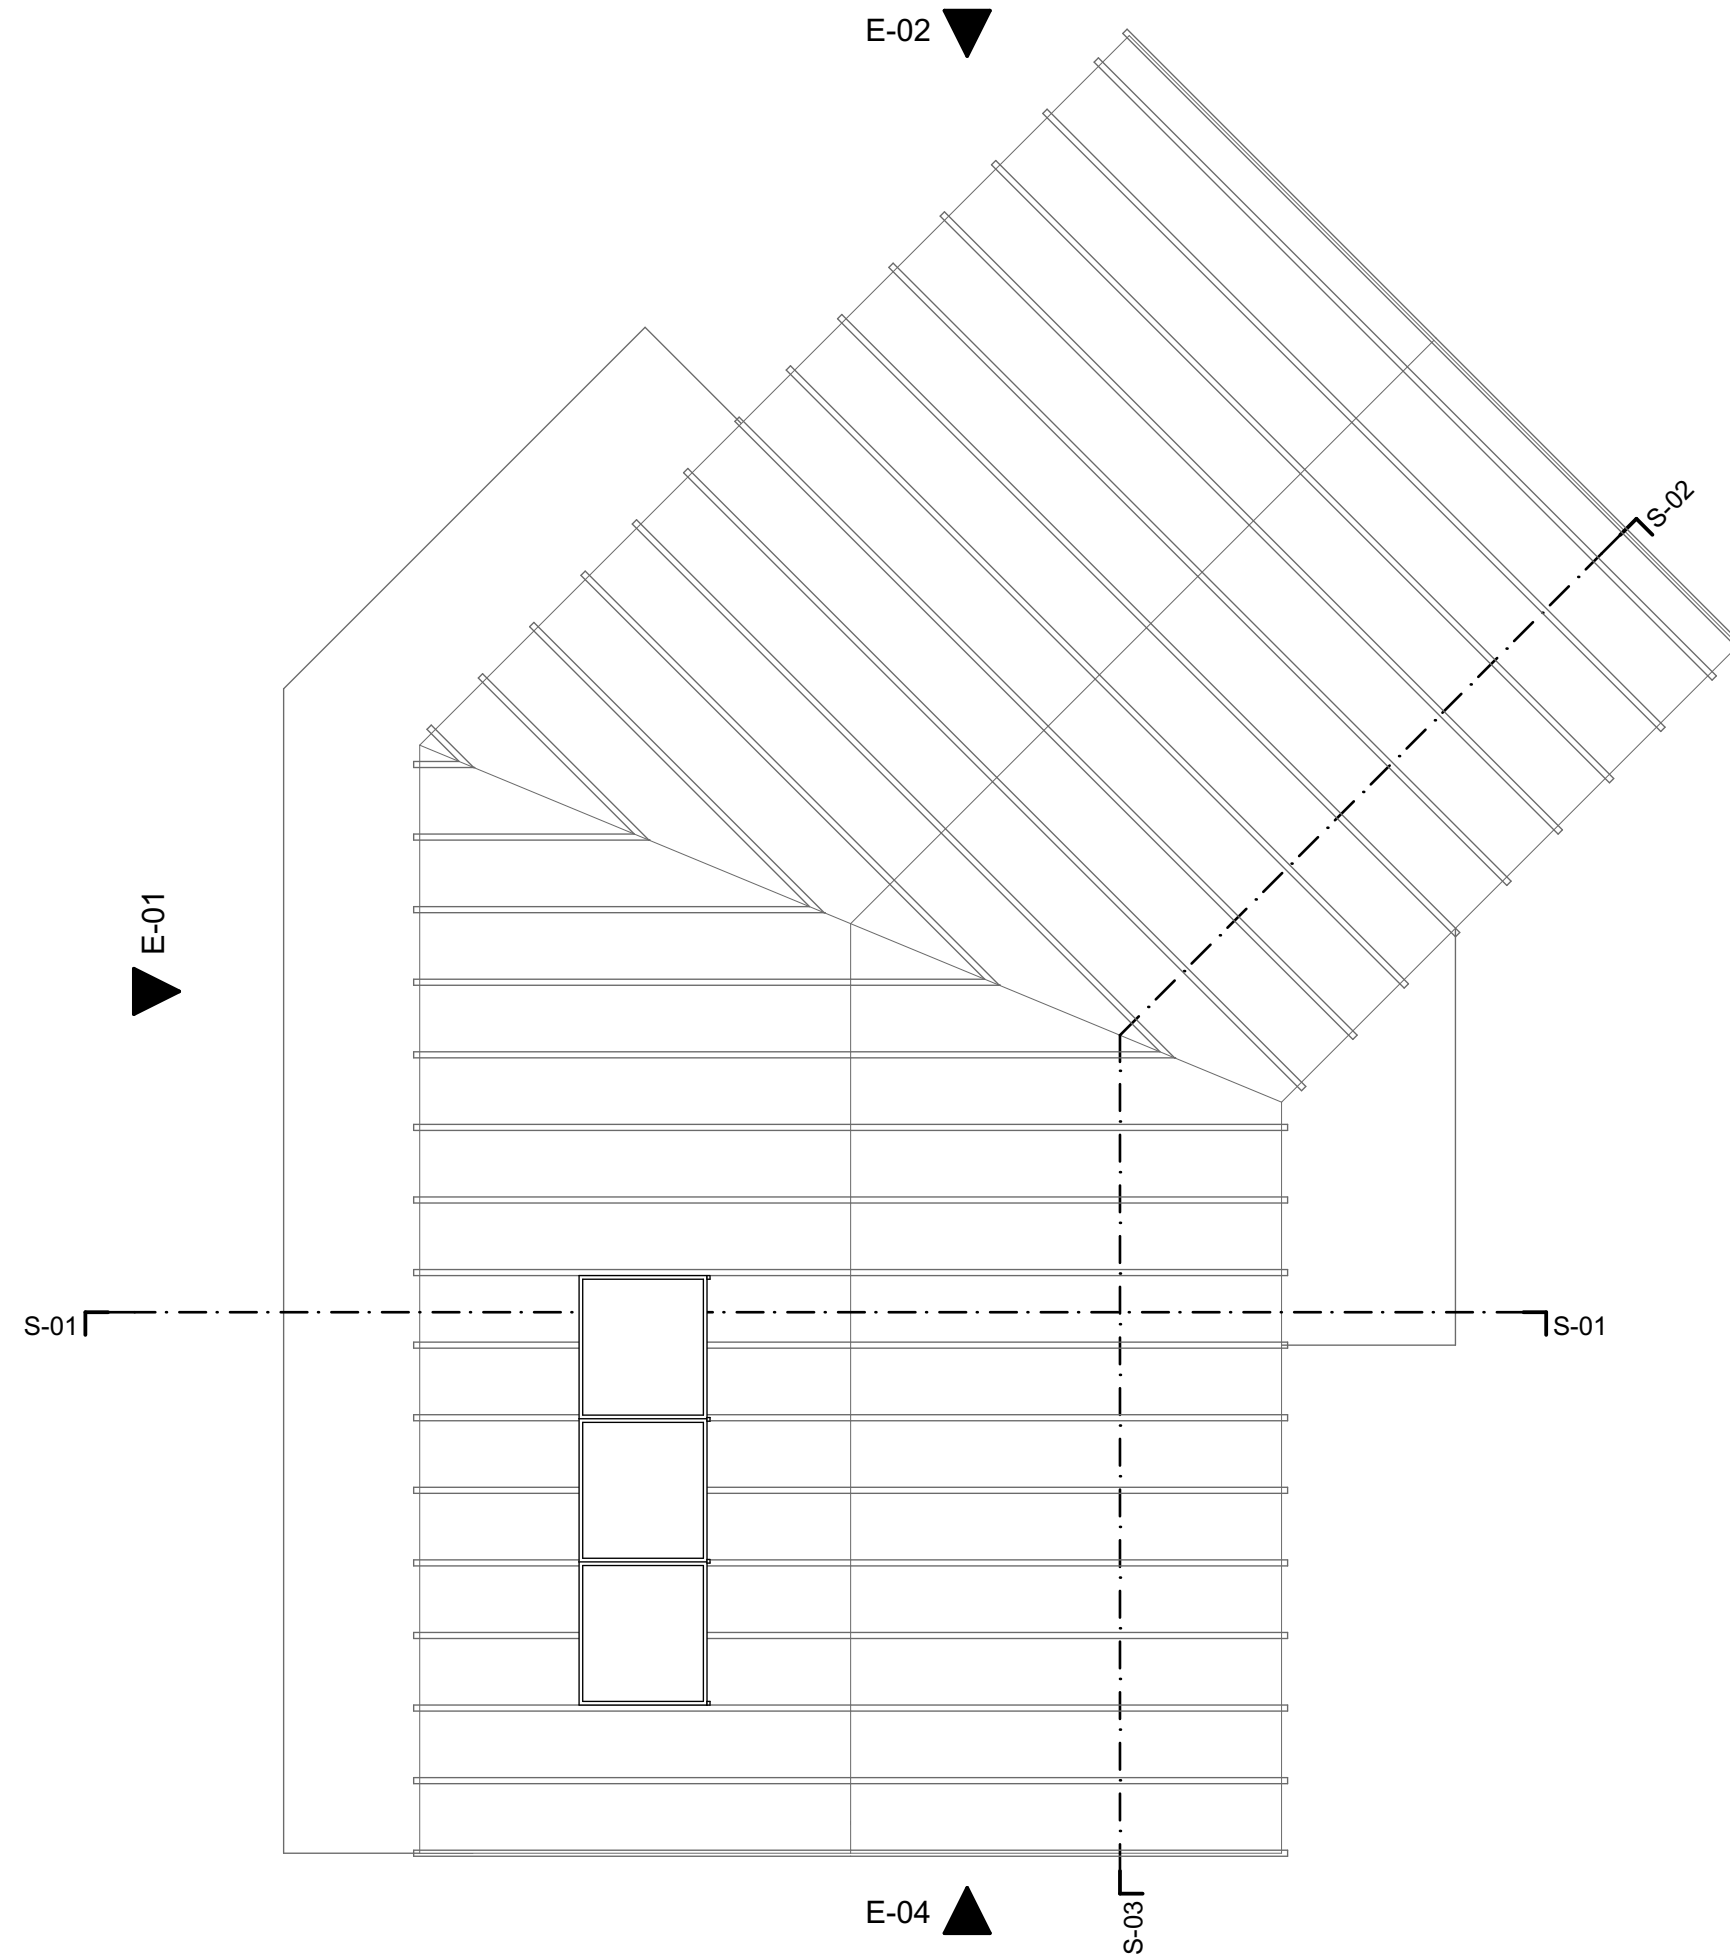
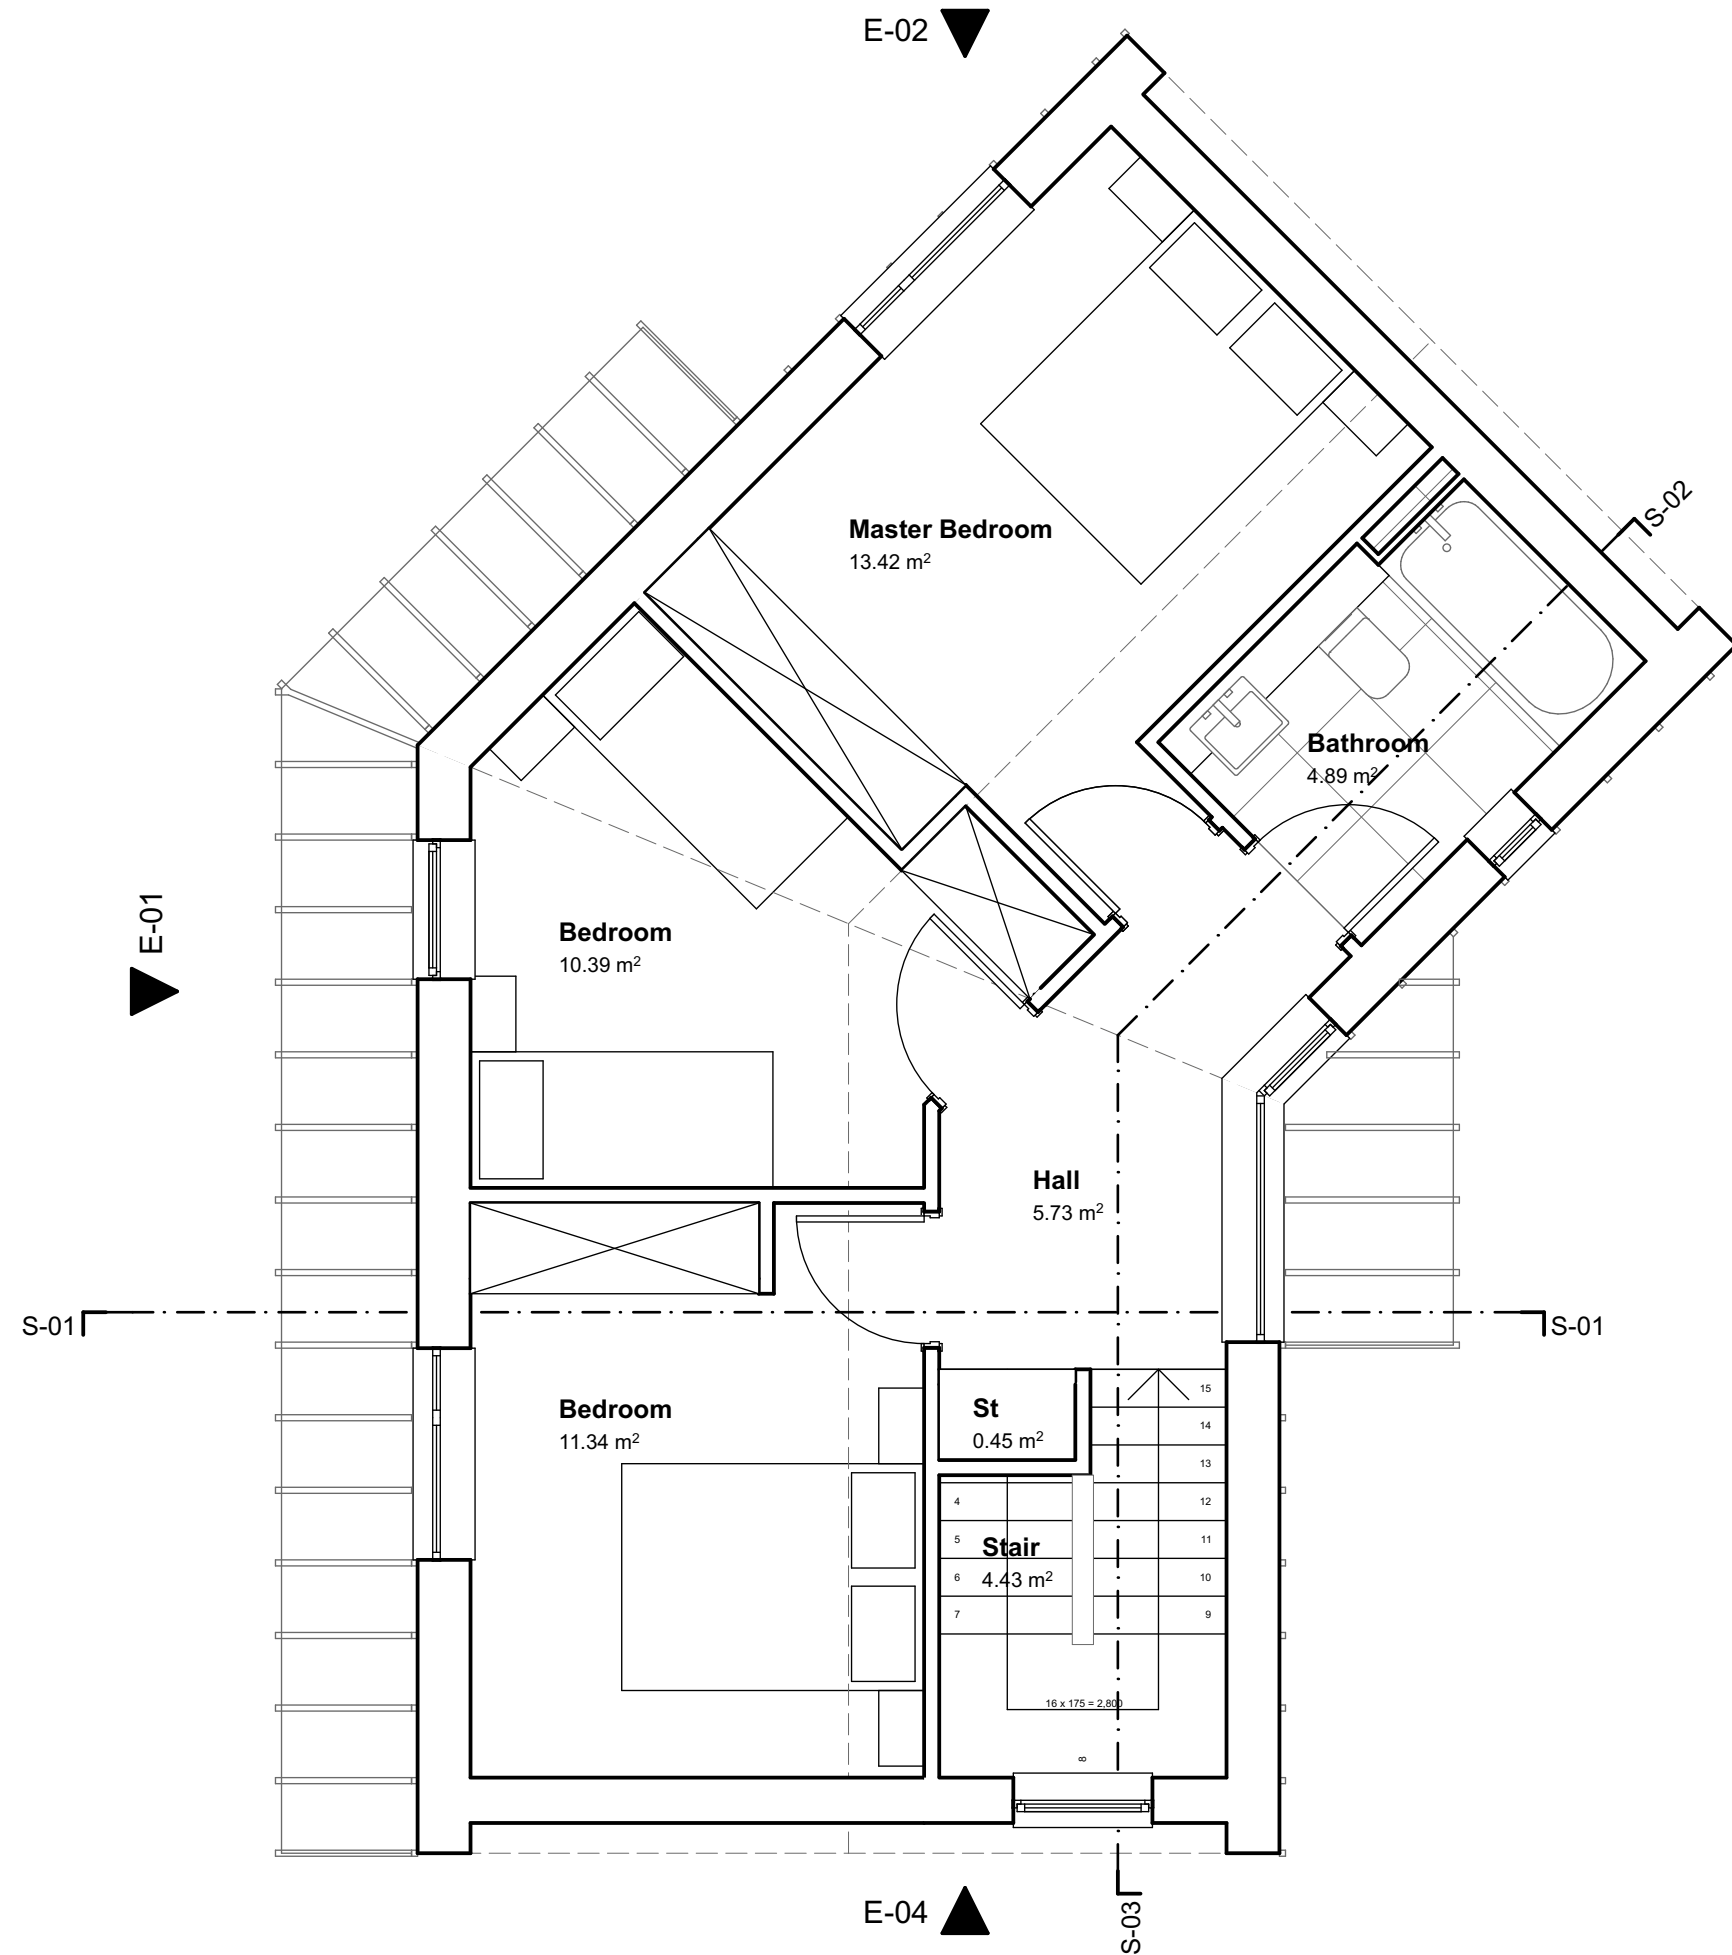


MATERIALS:
- Roof: Pre finished grey metal standing seam roof
- Walls: Self coloured render
- Pre finished grey metal standing seam cladding
- Windows and doors: painted high performance double glazed
- External joinery: engineered timber / Thermowood timber

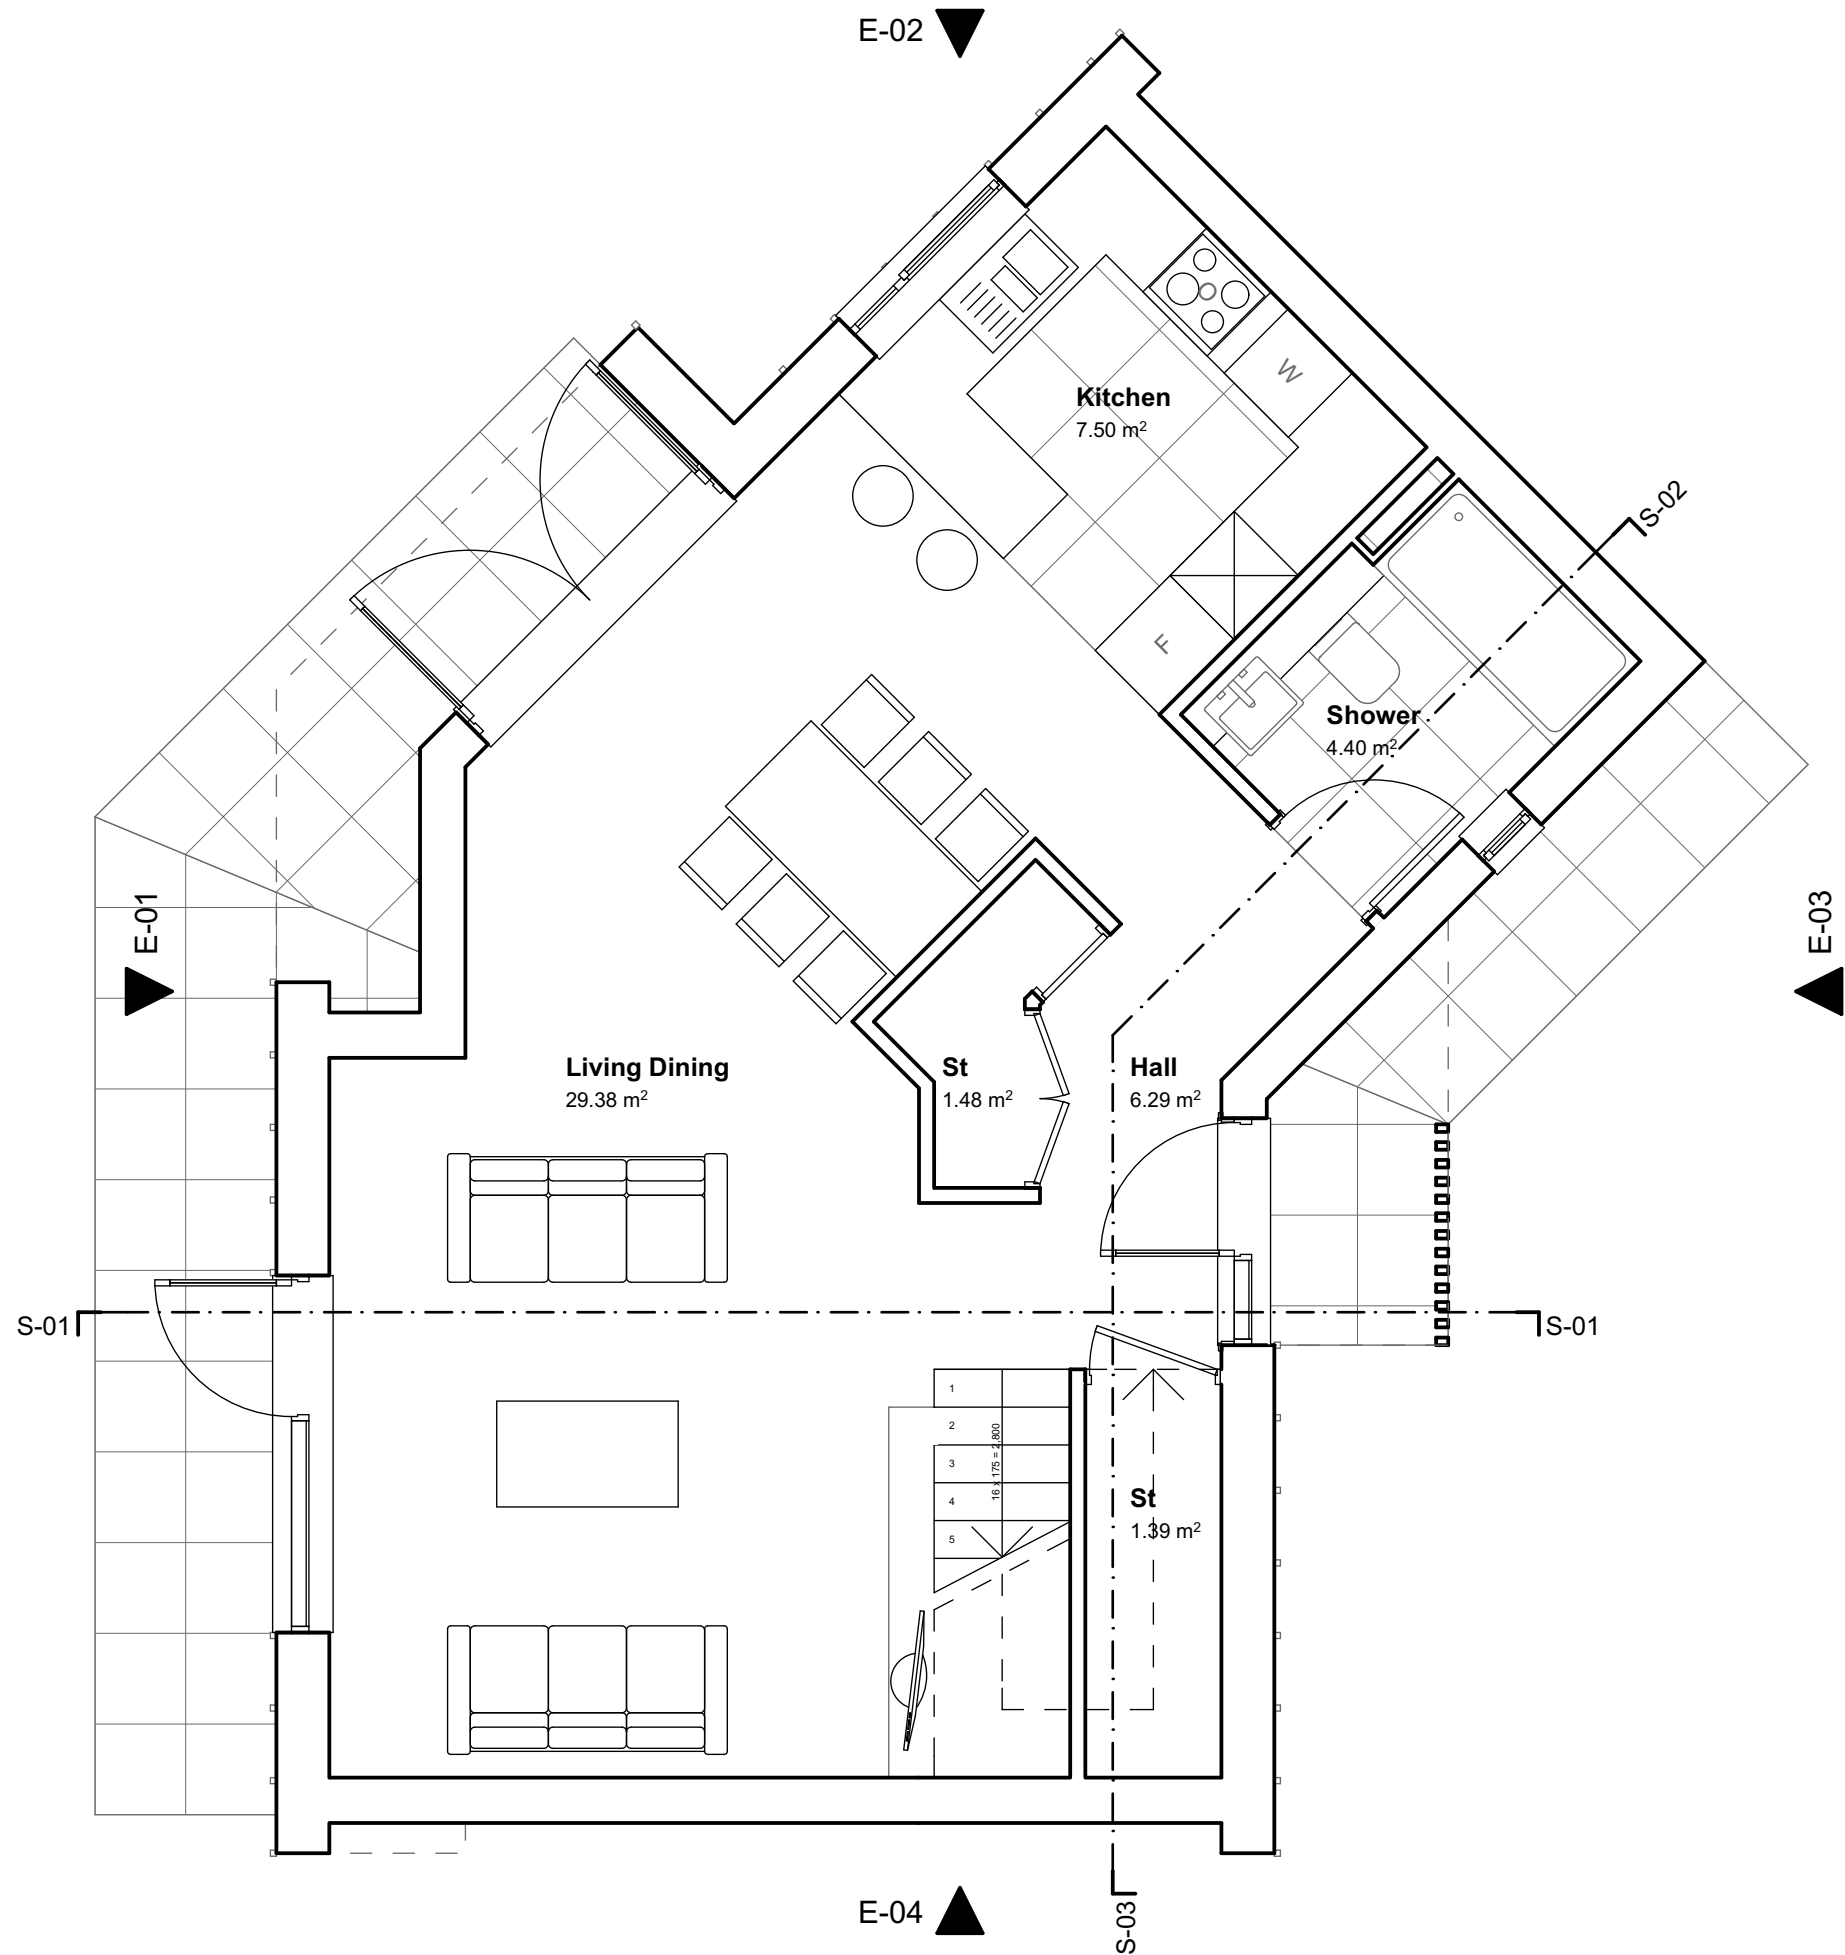

P2 Materials added JRM 170512
P1 Amended Key Plan JRM 170511
PLANNING

GILLARD ASSOCIATES
architecture and design

The Quayyard - Cardiff Marina
Watkins Way, Cardiff
CF11 0BY
Tel: No 02920 229 133
contact@gillardassociates.co.uk

Client
Mulcare-Ball Ltd

Job Title
Sustainable Housing, Great House Farm - Phase 3

Drawing Title
Units 3A and 3B

Date 12/05/2017
Drawn by: JRM
Revision

C179/AL(0)35 P2

File: C179 GHF3 Layout Book.pln